


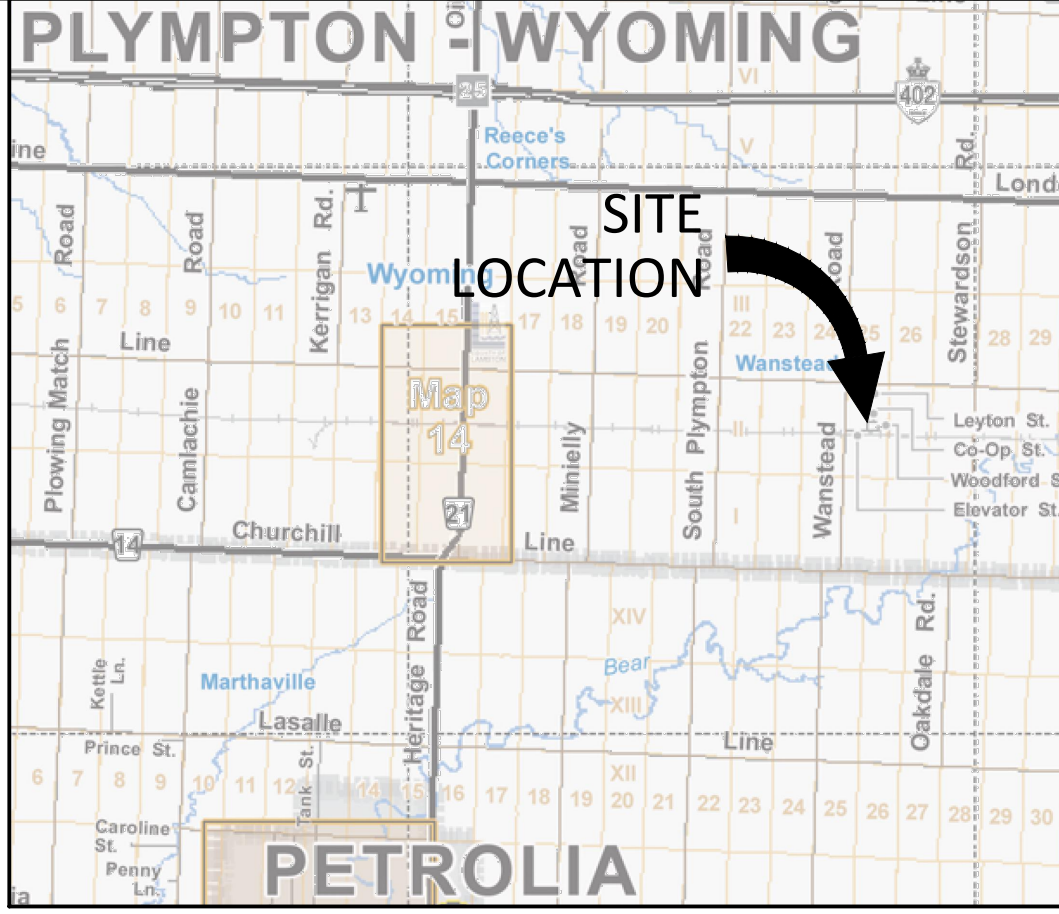



SITE LOCATION

KEY PLAN



Existing property boundaries shown are as per
Total Tech Surveying Inc. Plan of Survey of
Lots 43 to 48 on Registered Plan 5 (PY)
in the Geographic Township of Plympton
This is not a legal survey.


SURVEY	K. GRAHAM				
DESIGN	K. GRAHAM				
DRAWN	K. GRAHAM	C	ISSUED FOR SITE PLAN APPROVAL	K.G.	FEB 16/24
DATE	MARCH 2022	B	ISSUED FOR REVIEW	K.G.	APR 19/23
		A	PRELIMINARY	K.G.	APR 5/23
		No.	REVISION	BY	DATE

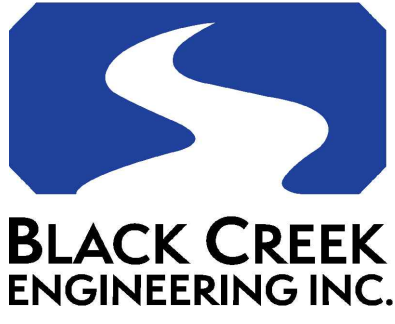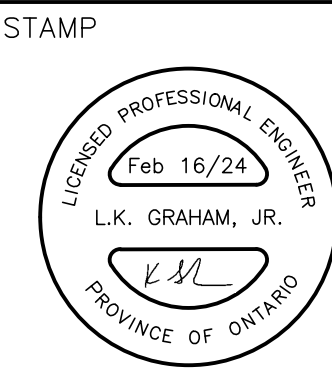

1086 Modeland Road
Building 1010, Suite 266
Sarnia, Ontario
(519) 333-5893

CORNERSTONE PRESSURE WASHING PLYMPTON-WYOMING, ONTARIO		PROJECT NO. 2040.00
5309 & 5310 LEYTON STREET (Community of Wanstead) EXISTING CONDITIONS & REMOVALS		SHEET NO: EC





Last Updated: February 16, 2024

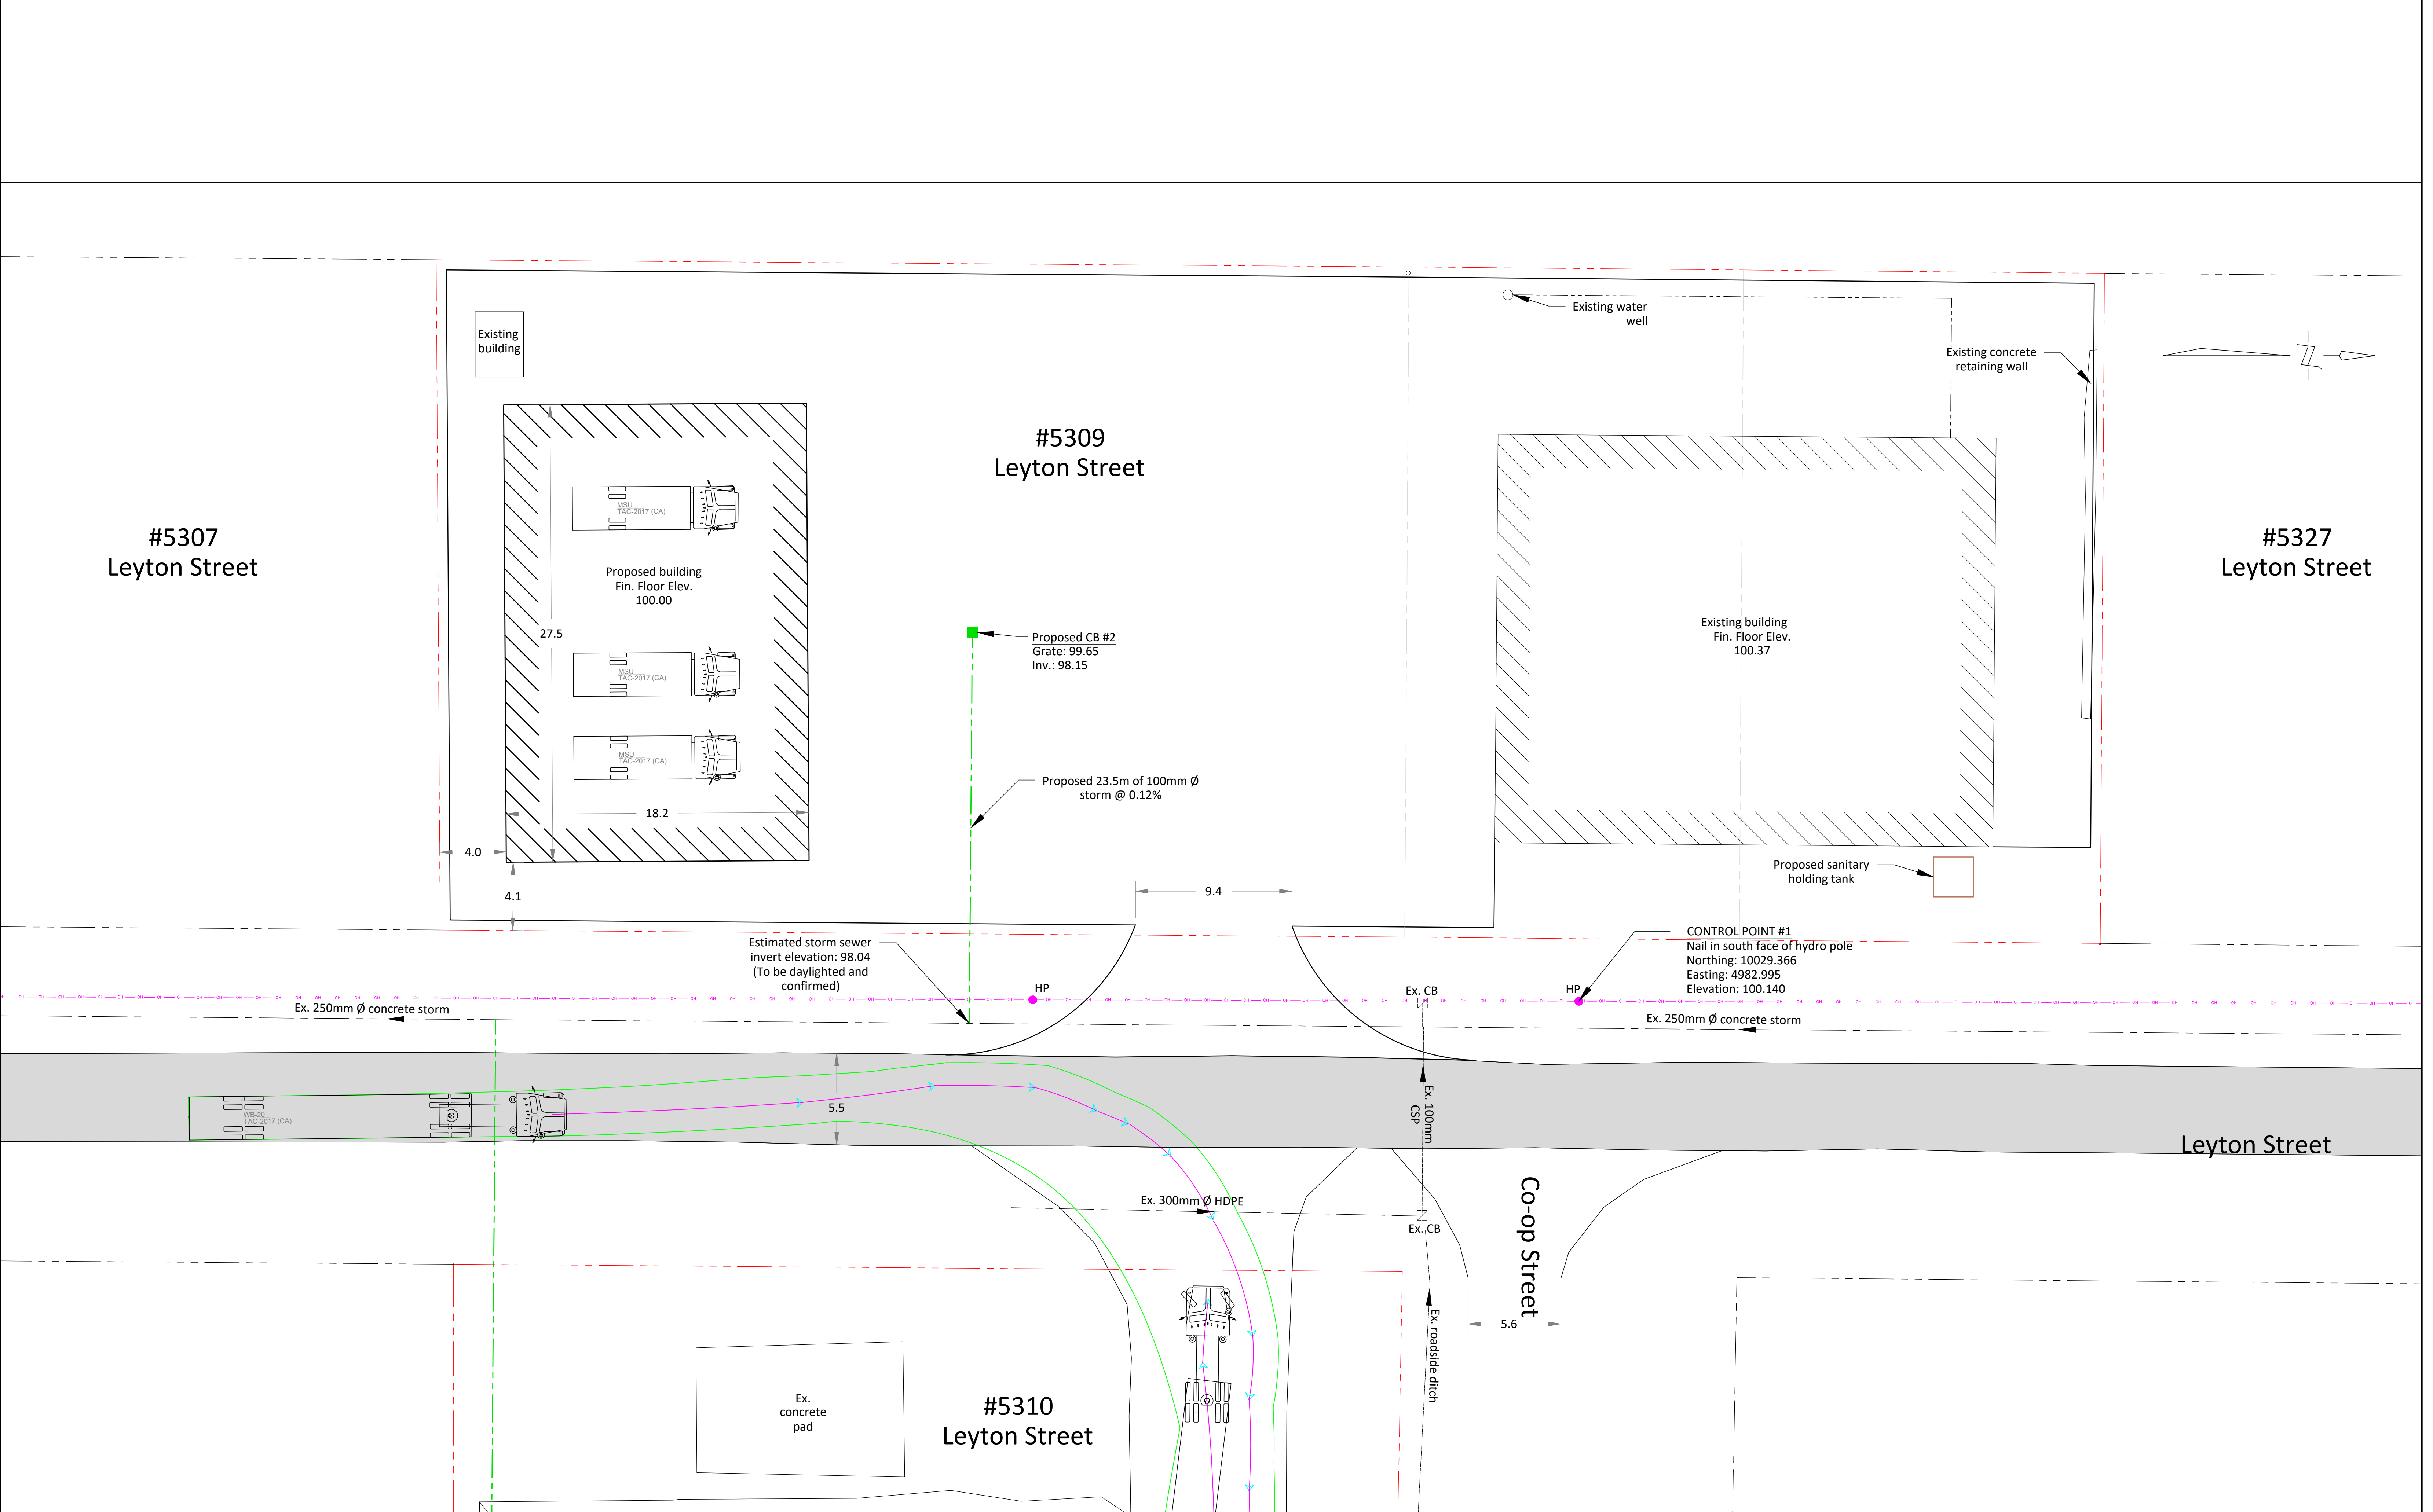

Existing property boundaries shown are as per Total Tech Surveying Inc. Plan of Survey of Lots 43 to 48 on Registered Plan 5 (PY) in the Geographic Township of Plympton This is not a legal survey.	SURVEY							STAMP   1086 Modeland Road Building 1010, Suite 266 Sarnia, Ontario (519) 333-5893	CORNERSTONE PRESSURE WASHING PLYMPTON-WYOMING, ONTARIO		PROJECT NO. 2040.01
	DESIGN										
	DRAWN		D	ADDED PROPOSED TRAILER PARKING BLDG.	K.G.	JAN 28/25					
			C	ISSUED FOR SITE PLAN APPROVAL	K.G.	FEB 16/24					
			B	ISSUED FOR REVIEW	K.G.	APR 19/23					
	DATE MARCH 2023		A	PRELIMINARY	K.G.	APR 5/23					
No.			REVISION	BY	DATE						
5309 LEYTON STREET (Community of Wanstead) SITE PLAN										SHEET NO: SP2	



Last Updated: January 28, 2025

Last Updated: January 28, 2025

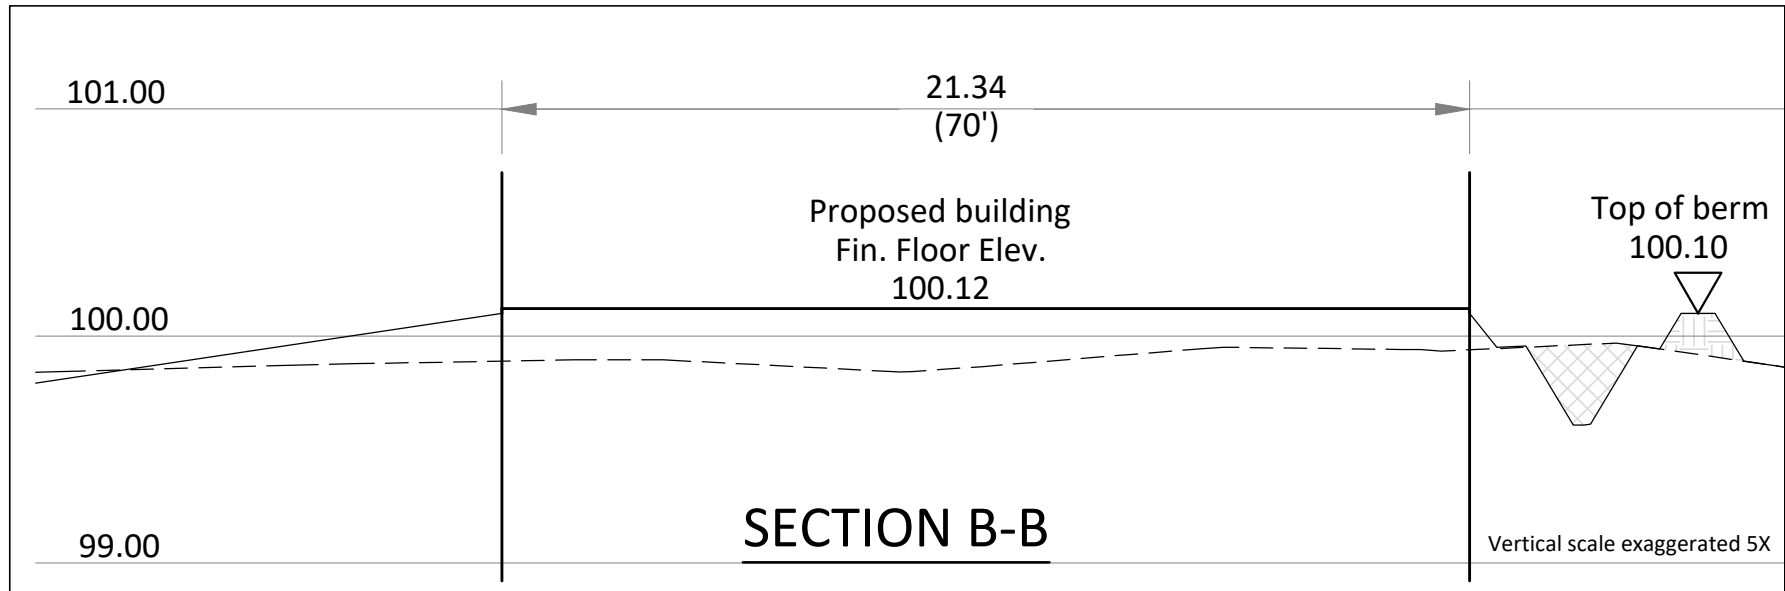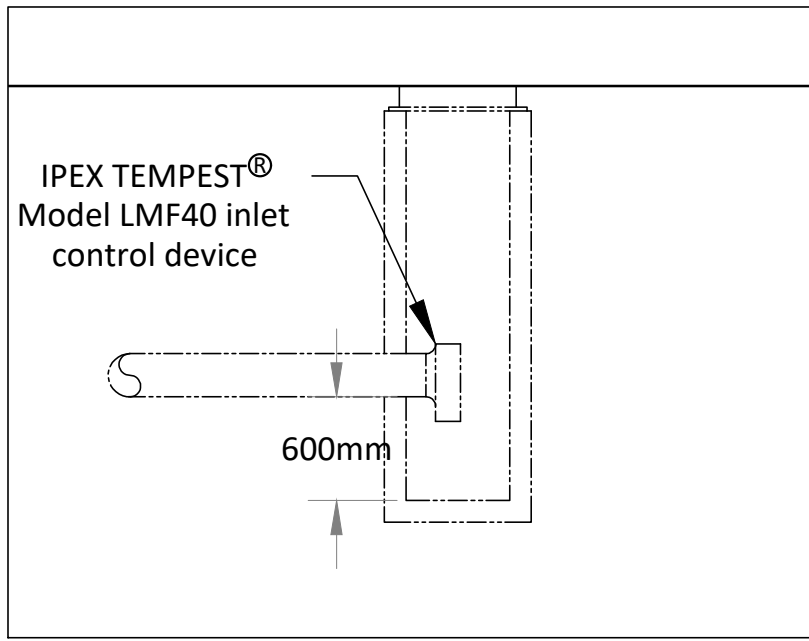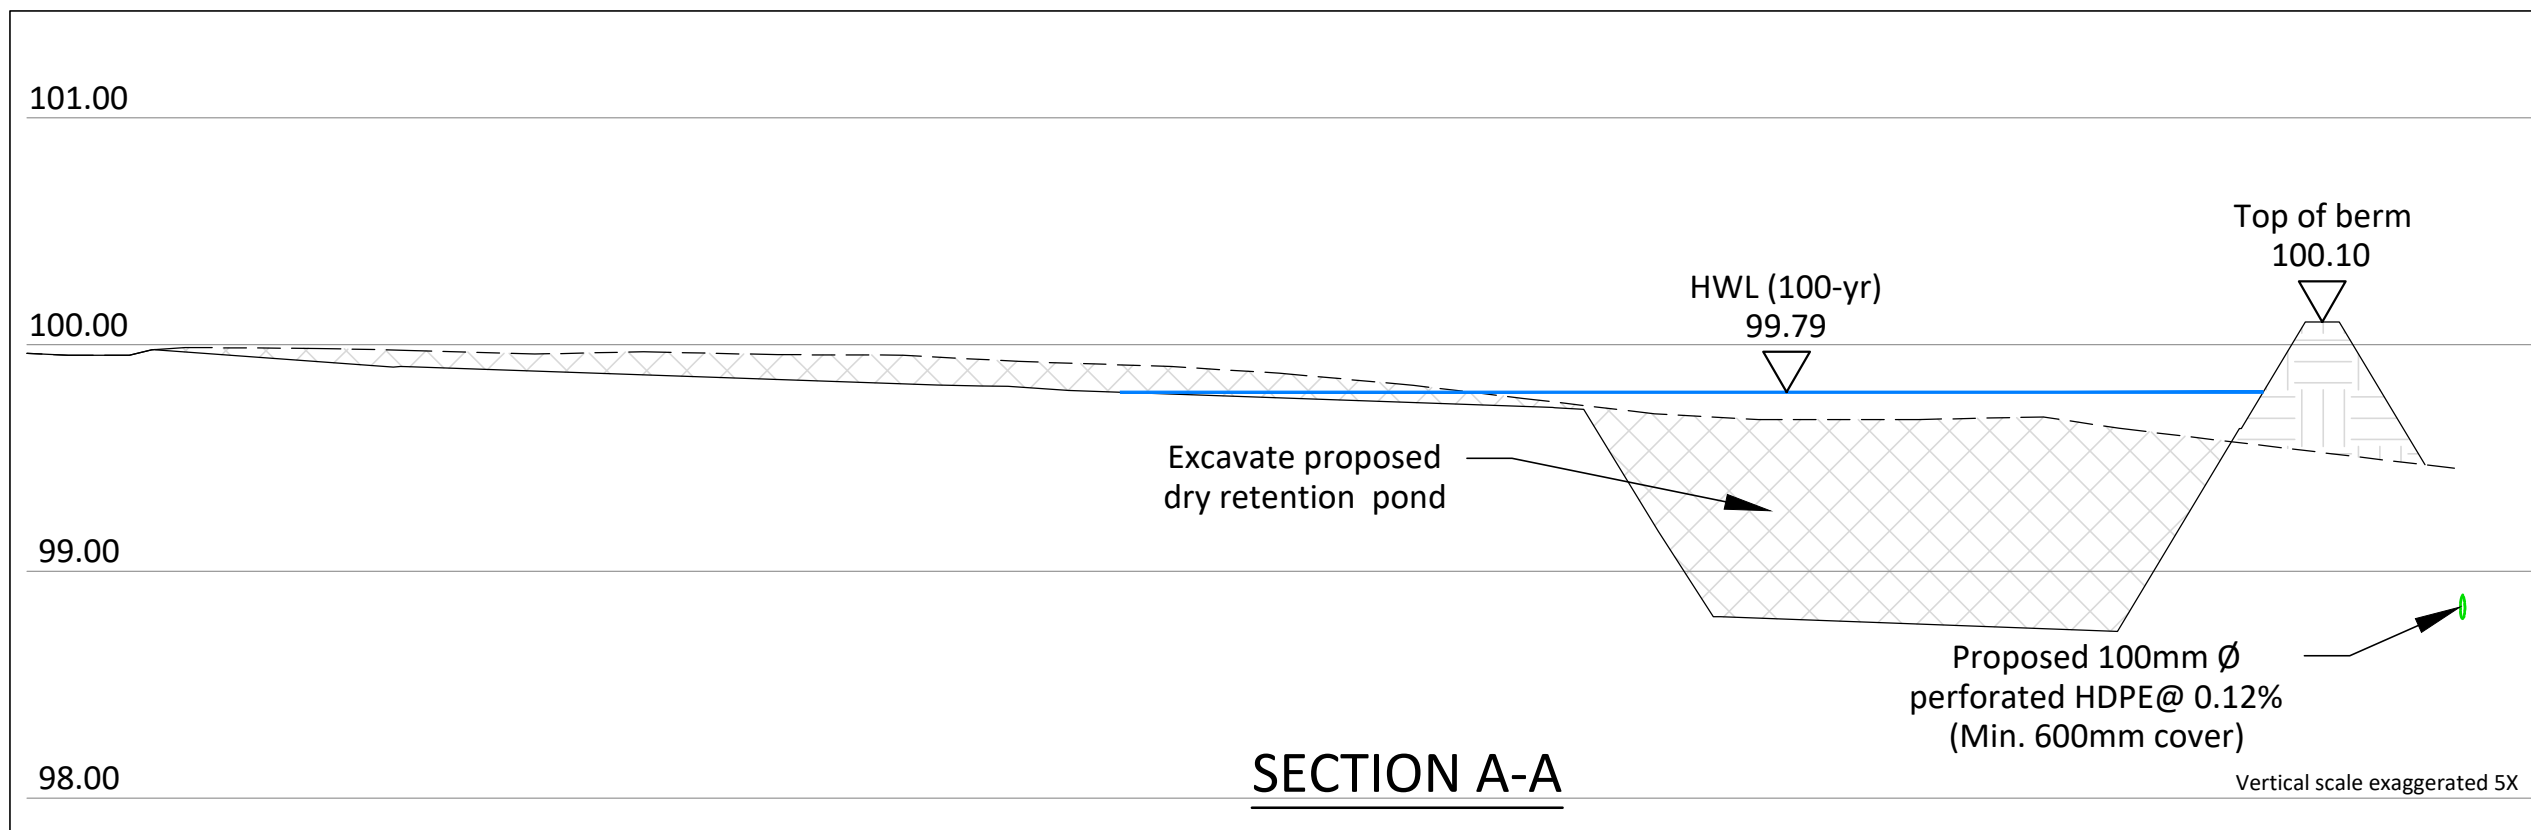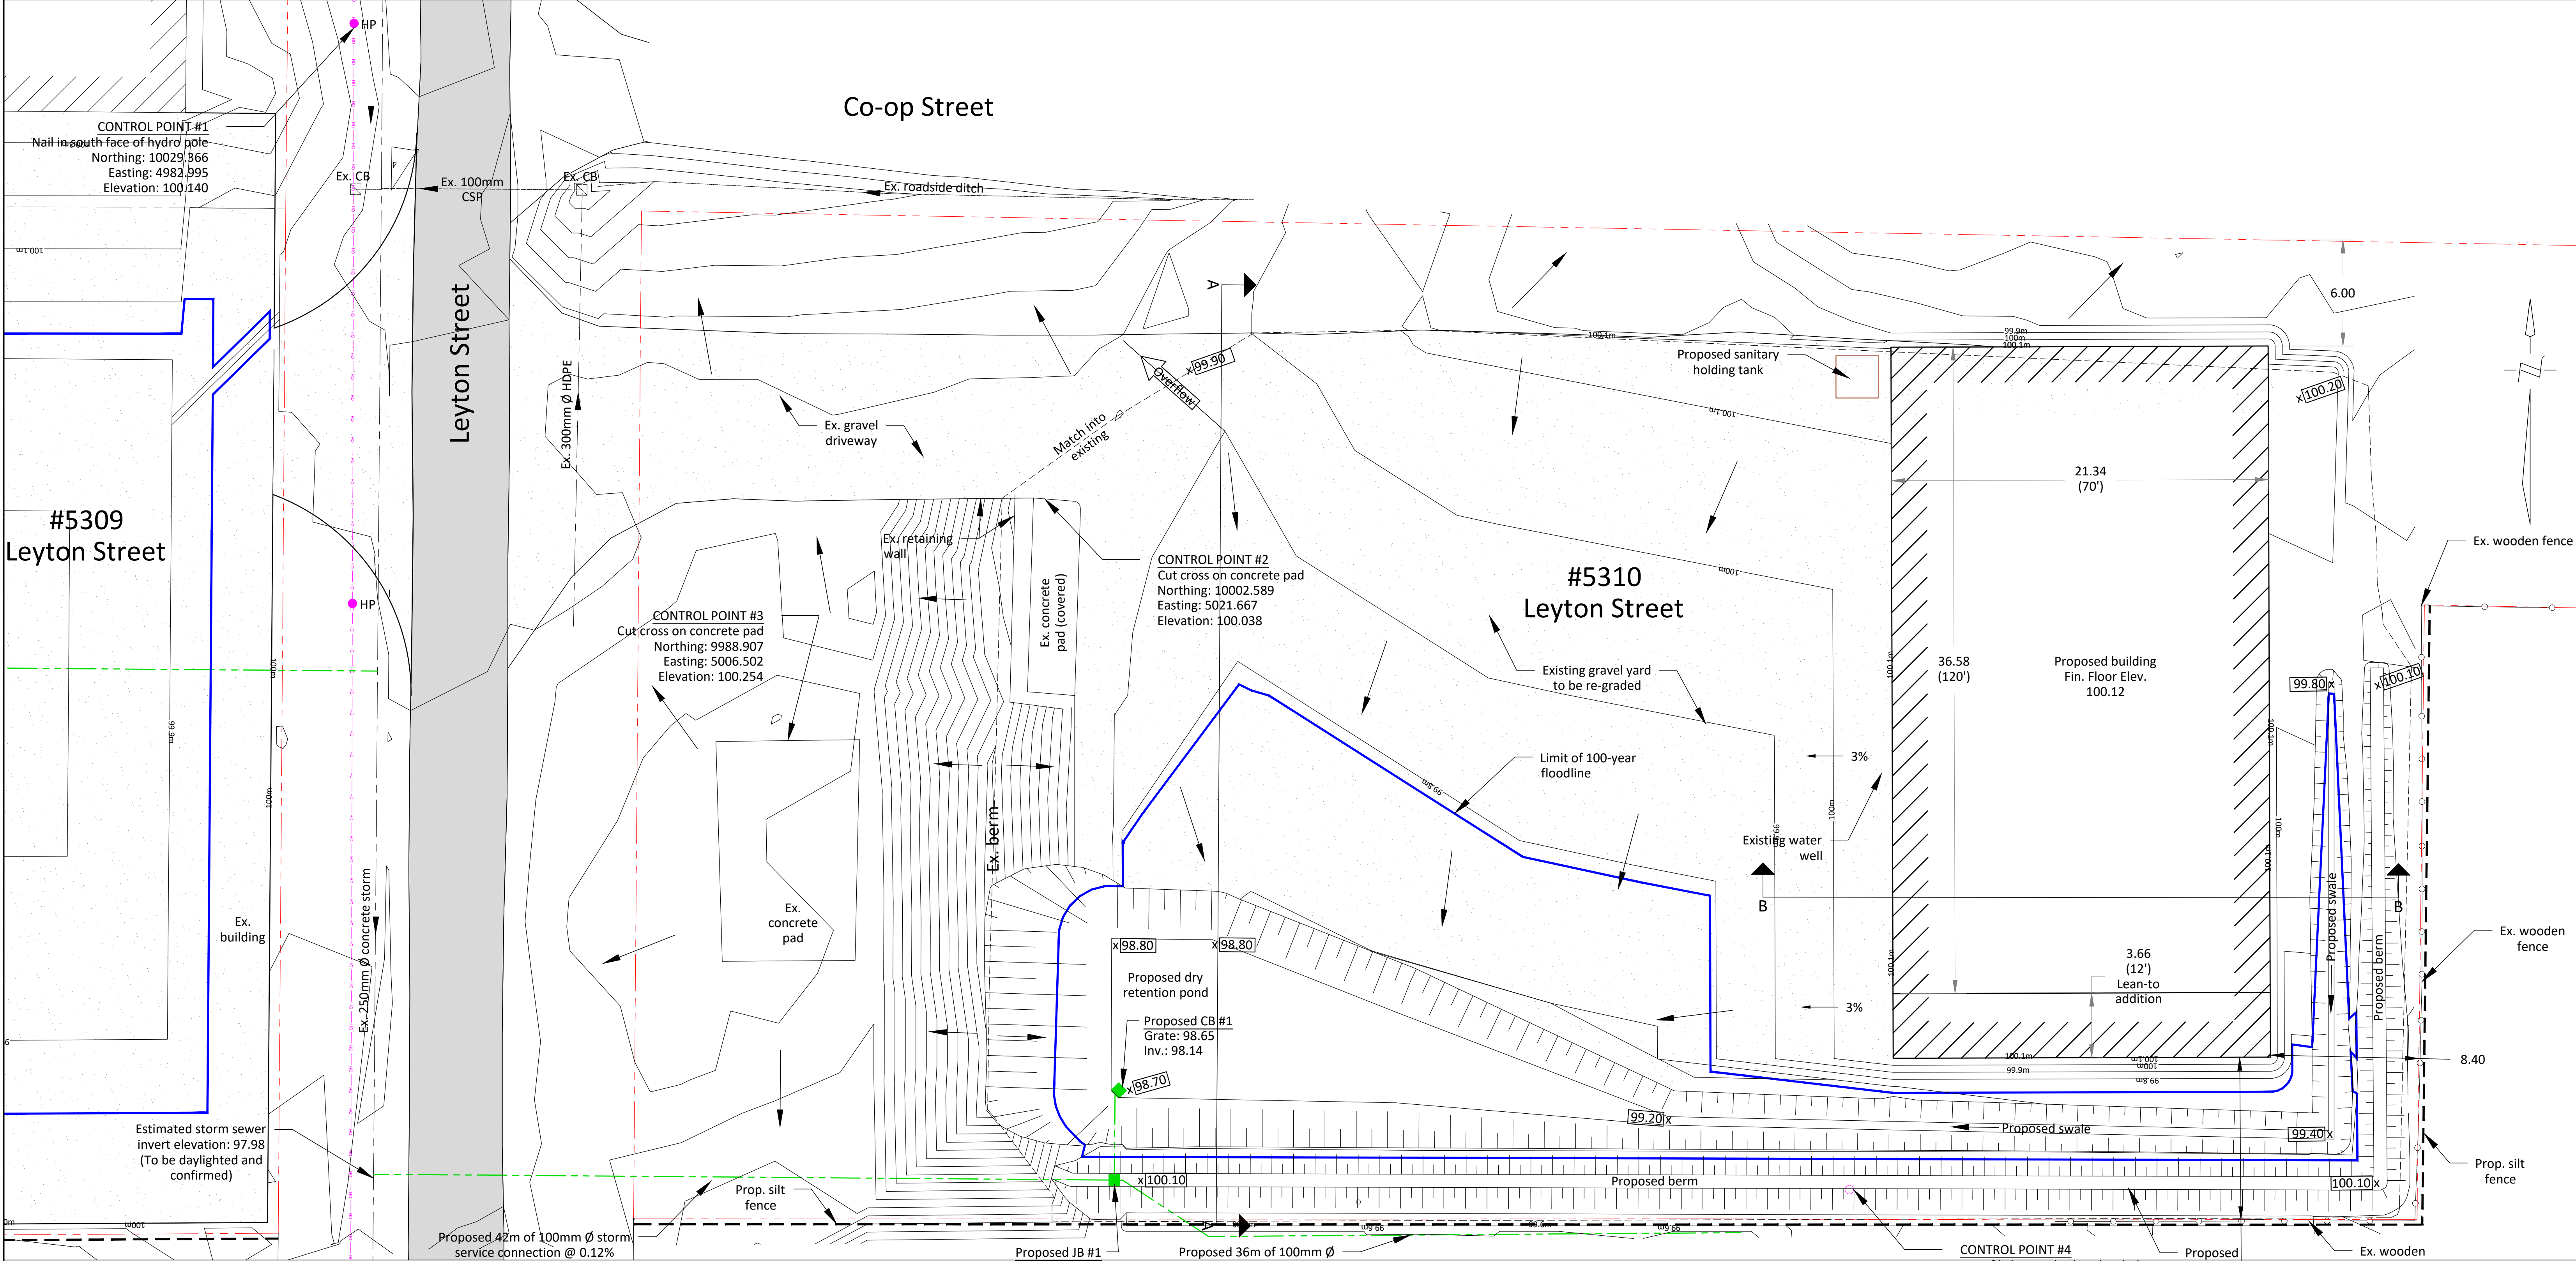

Existing property boundaries shown are as per Total Tech Surveying Inc. Plan of Survey of Lots 43 to 48 on Registered Plan 5 (PY) in the Geographic Township of Plympton. This is not a legal survey.

SURVEY	K. GRAHAM				
DESIGN	K. GRAHAM	D	REVISED BUILDING LAYOUT	K.G.	FEB 28/24
DRAWN	K. GRAHAM	C	ISSUED FOR SITE PLAN APPROVAL	K.G.	FEB 16/24
		B	ISSUED FOR REVIEW	K.G.	APR 19/23
DATE	MARCH 2022	A	PRELIMINARY	K.G.	APR 5/23
		No.	REVISION	BY	DATE

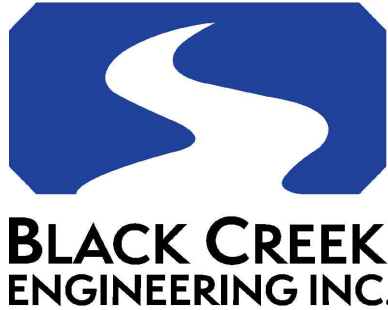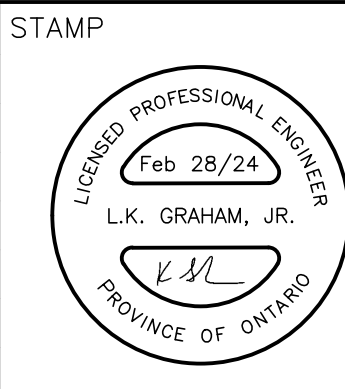

1086 Modeland Road
Building 1010, Suite 266
Sarnia, Ontario
(519) 333-5893

CORNERSTONE PRESSURE WASHING
PLYMPTON-WYOMING, ONTARIO

5309 LEYTON STREET (Community of Wanstead)
GRADING PLAN

PROJECT NO.
2040.00
SHEET NO:
GR1

Last Updated: February 28, 2024

