




# Traffic Control Plan: Wanstead Closure

Note: Excavation Area is 25m south of London Line, crossing Wanstead Road

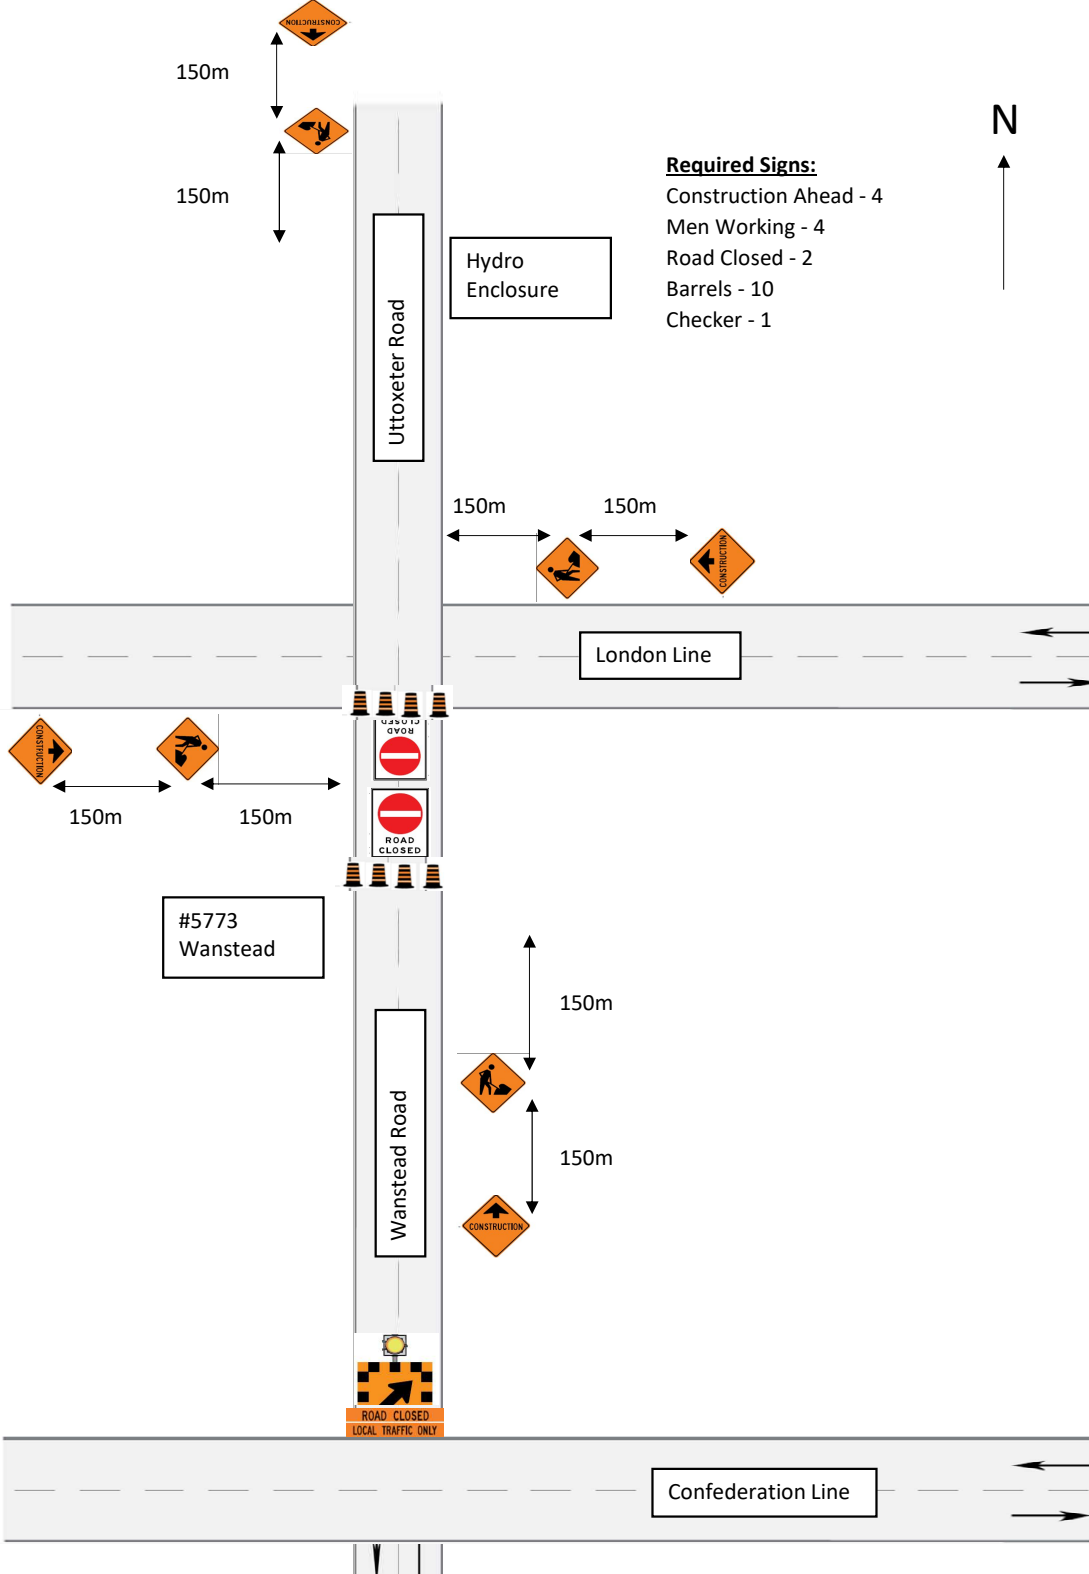

- Required Signs:**
- Construction Ahead - 4
  - Men Working - 4
  - Road Closed - 2
  - Barrels - 10
  - Checker - 1